

NO GROUND FLOOR HOUSING - PARKING 1:1 RATIO

32 UNITS (NO RETAIL)

STUDIO: 24 UNITS
ONE BEDROOM: 4 UNITS
TWO BEDROOM: 4 UNITS

PARKING DESIGN CRITERIA


— 1.0 PER AFFORDABLE HOUSING UNIT

● 32 HOUSING UNITS x 1.0 = 32 SPACES REQUIRED ON SITE : 35 PROVIDED

GROUND LEVEL SITE PLAN DIAGRAM

SCALE: 1" = 20'-0"



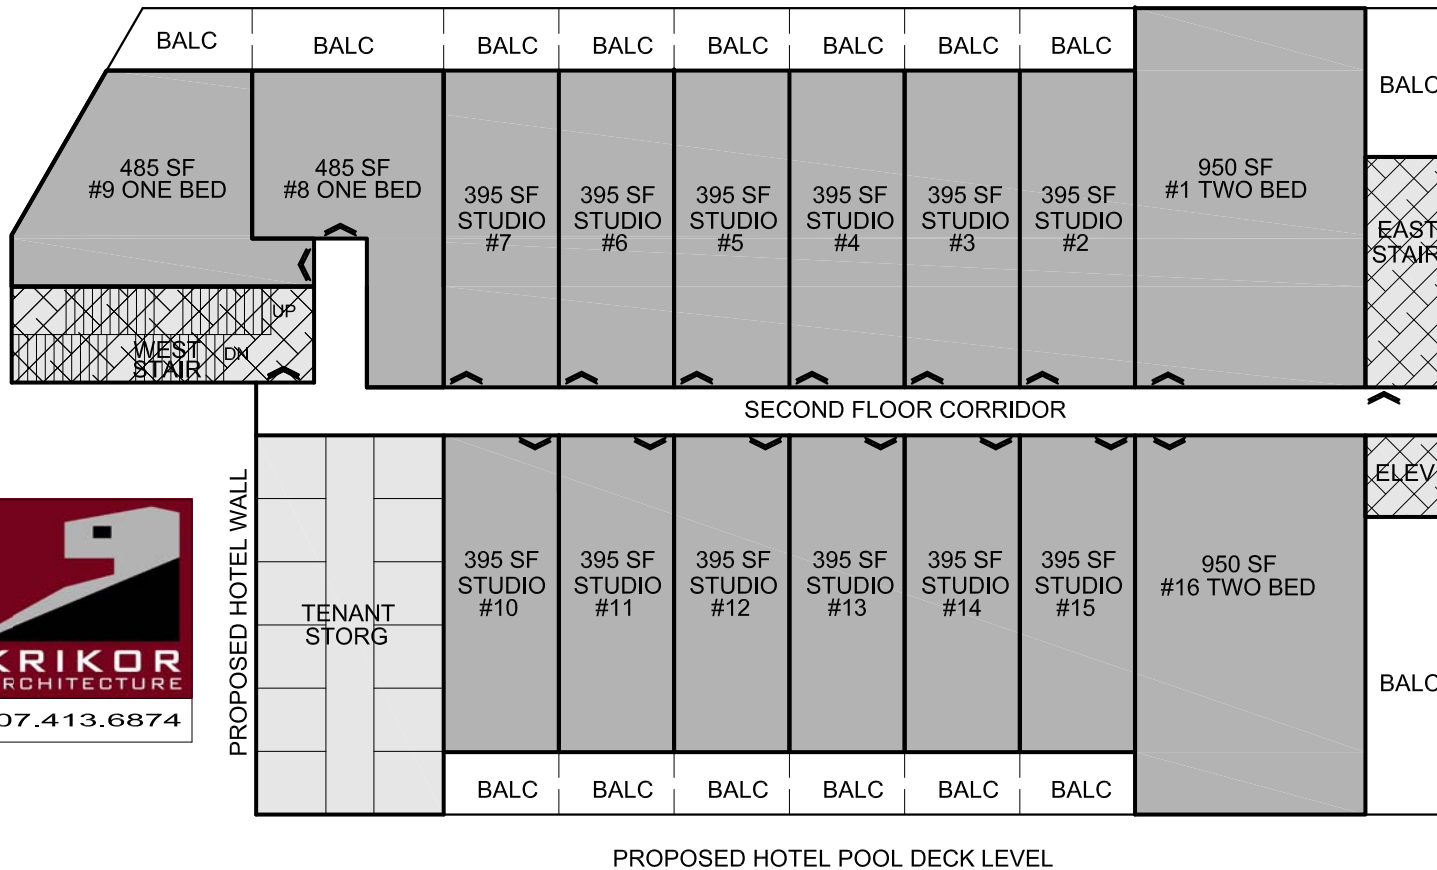



32 UNITS (NO RETAIL)

LEVEL TWO

SCALE: 1" = 20'-0"

NORTH

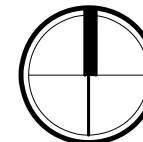


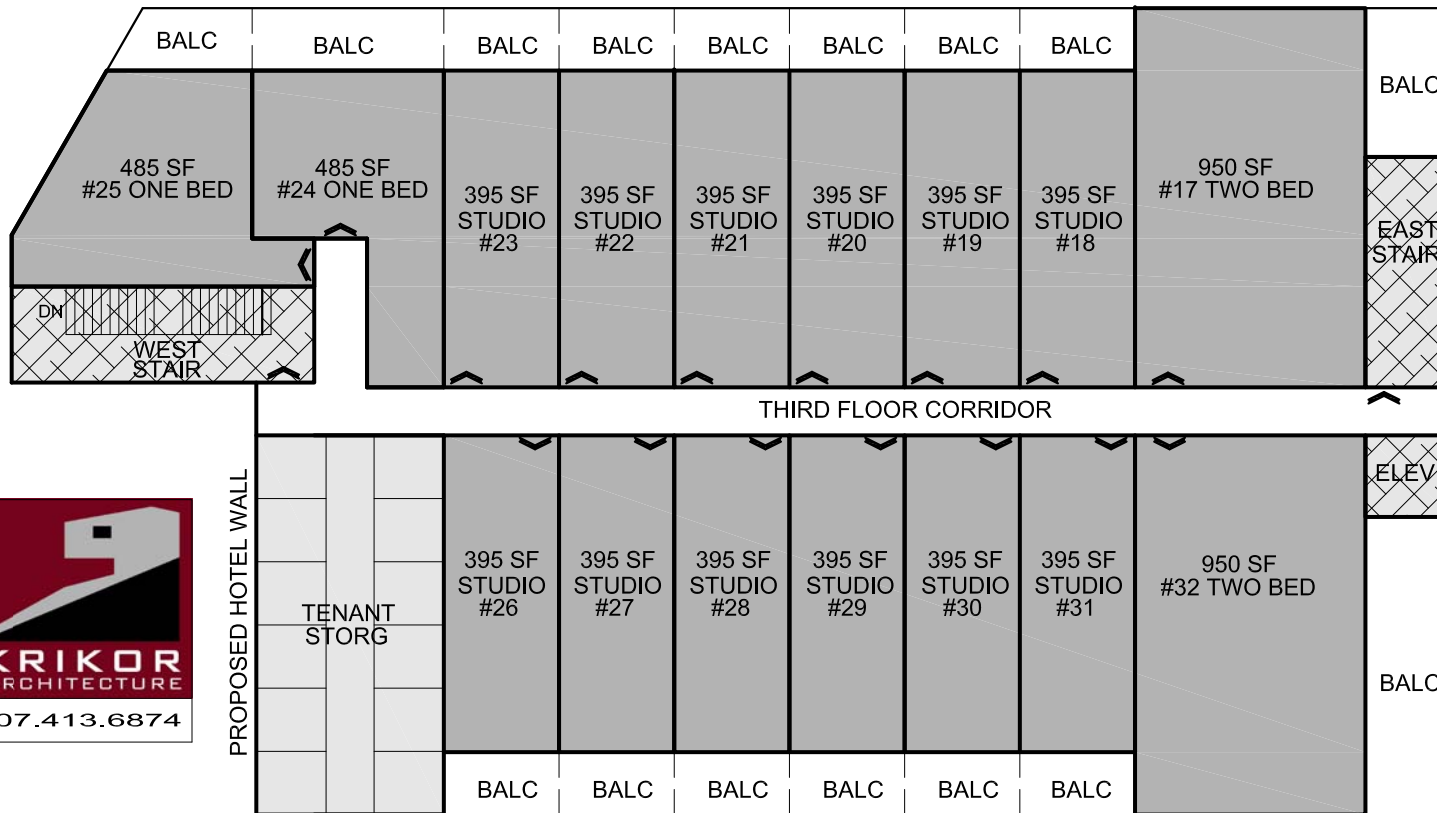

32 UNITS (NO RETAIL)

LEVEL THREE
SCALE: 1" = 20'-0"




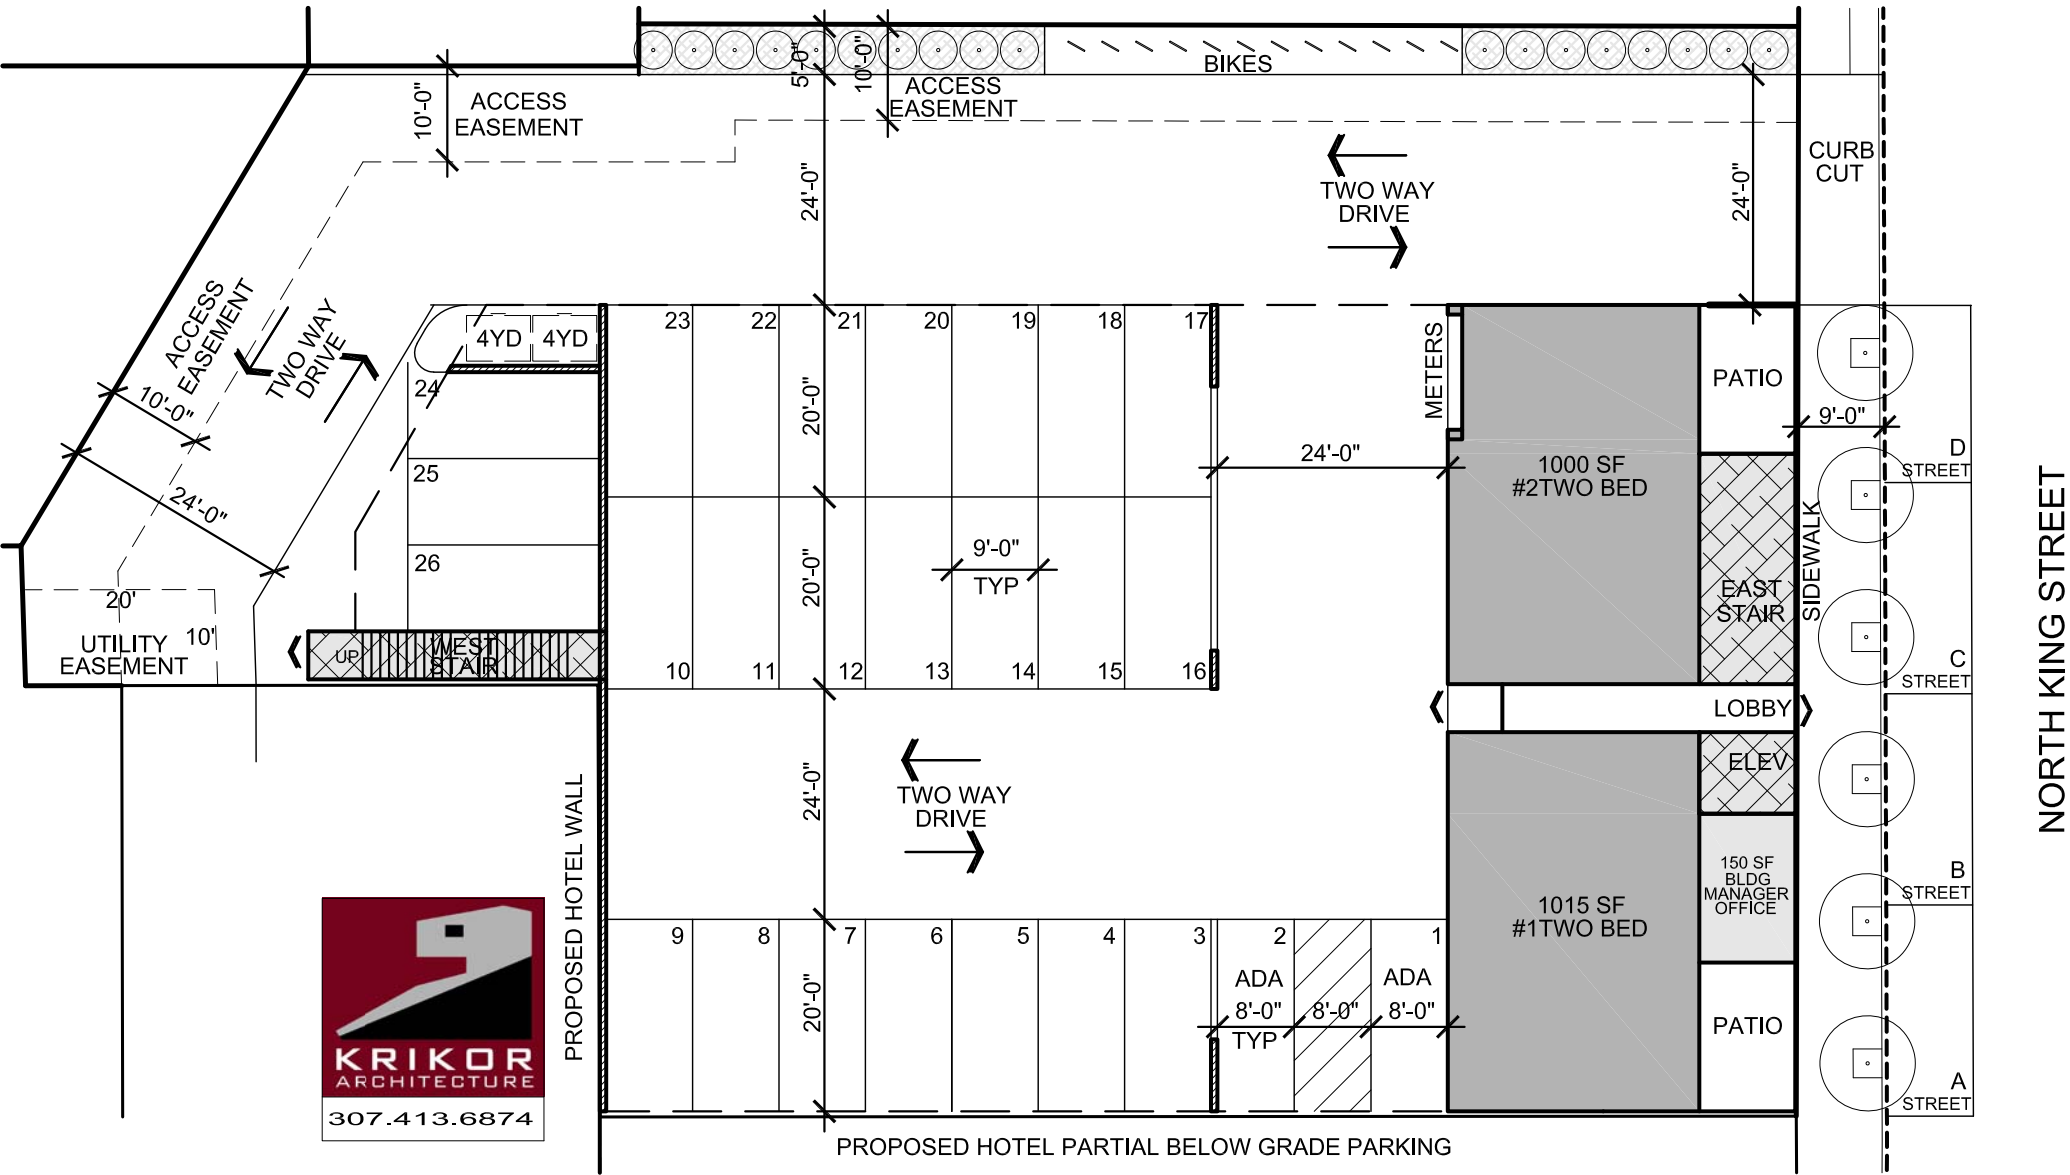

NORTH KING STREET

D STREET
C STREET
B STREET
A STREET



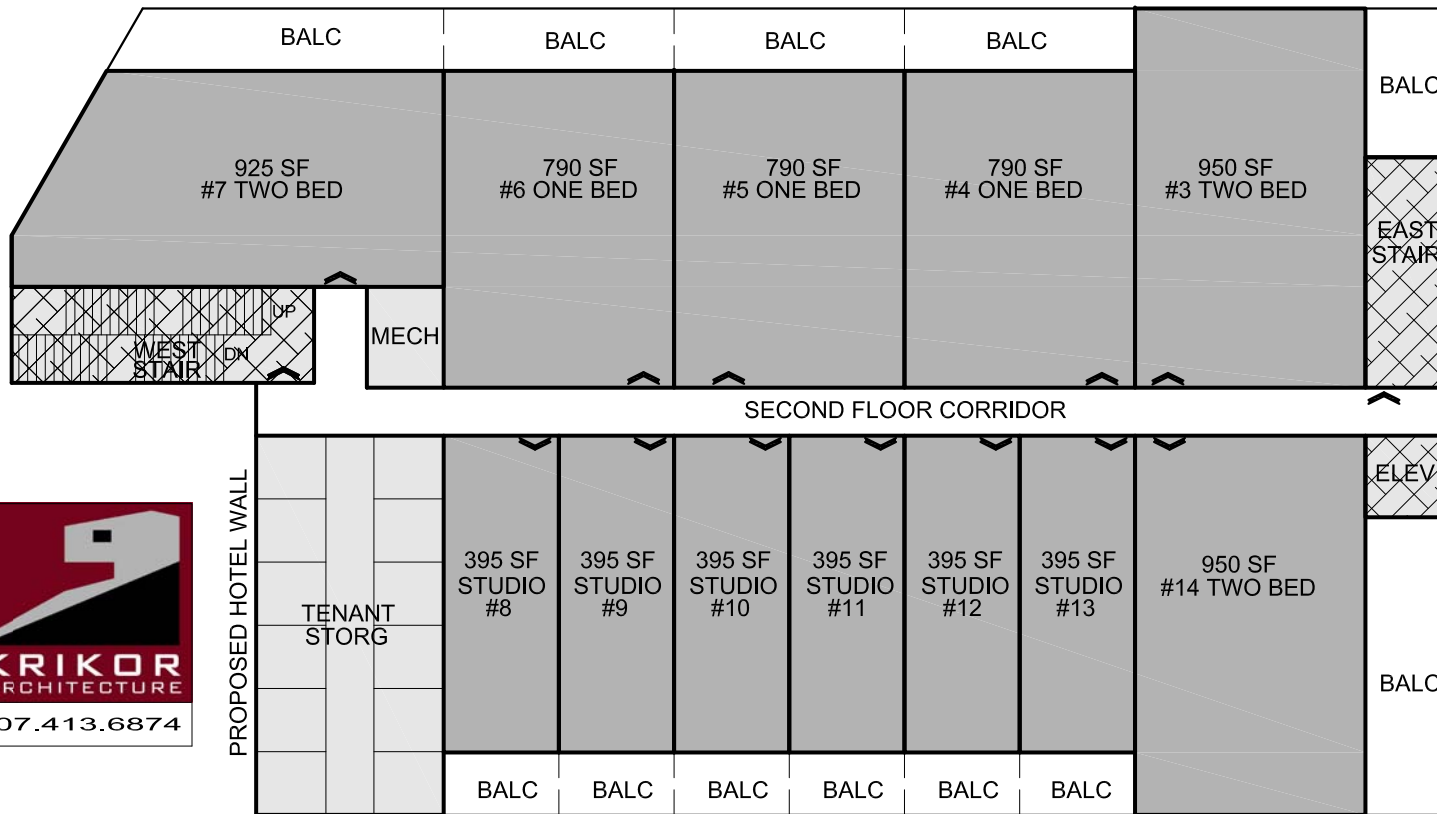



26 UNITS (NO RETAIL)

LEVEL TWO

SCALE: 1" = 20'-0"

NORTH

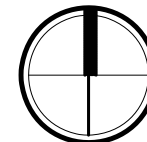

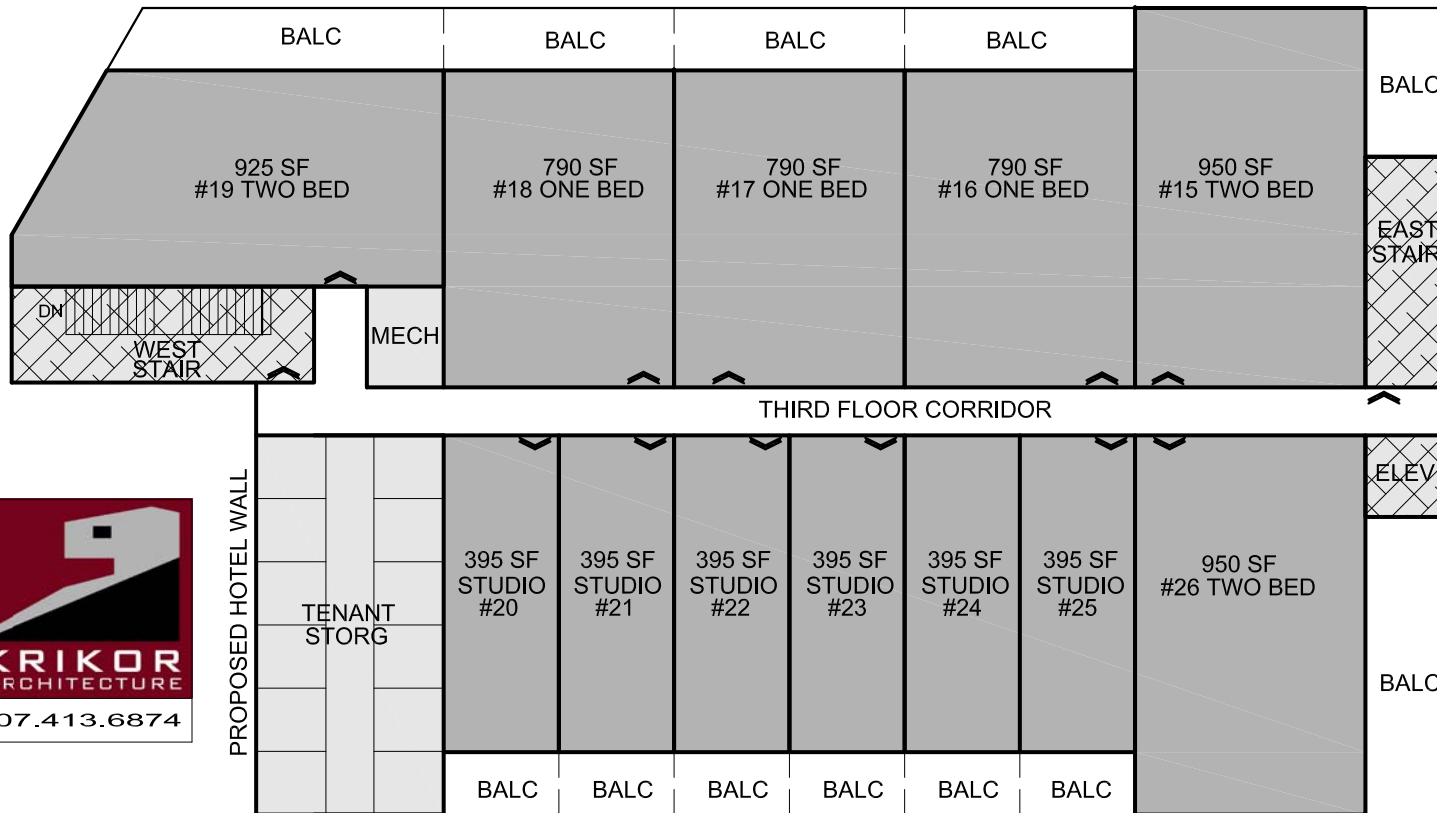

26 UNITS (NO RETAIL)

LEVEL THREE
SCALE: 1" = 20'-0"

