


2 BEDROOM, 2 STORY, DEED RESTRICTED UNIT @ WESTERN EDGE

1

FIRST FLOOR PLAN TYPE C 2

1/8" = 1' - 0"

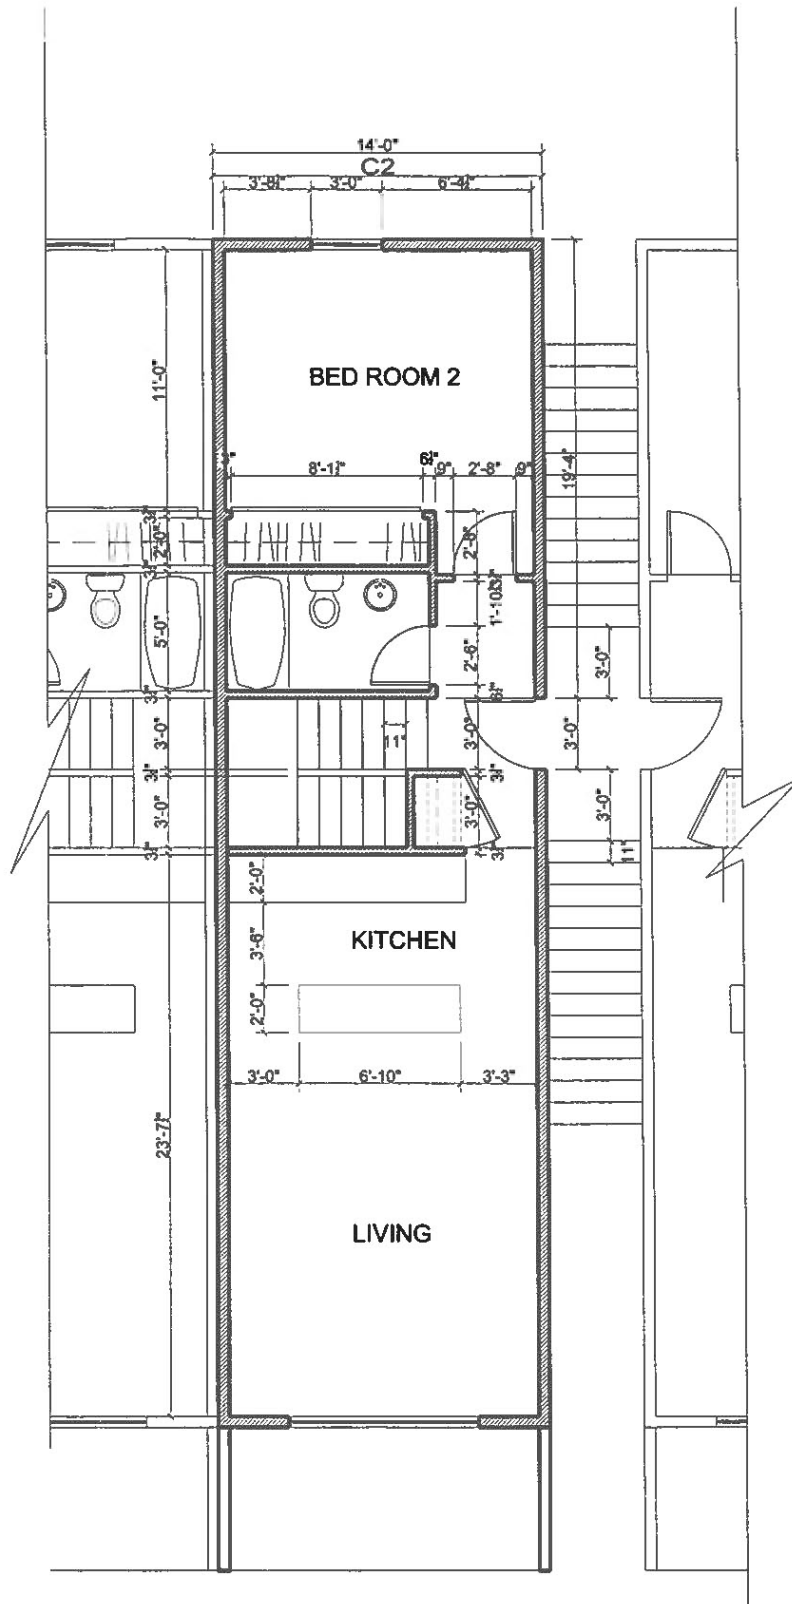

2 BEDROOM, 2 STORY, DEED RESTRICTED UNIT @ WESTERN EDGE

2

SECOND FLOOR PLAN TYPE C 2

1/8" = 1' - 0"